

| Lot Schedule           |               |
|------------------------|---------------|
| Count                  | Type Comments |
| 31                     | 27' LOT       |
| 12                     | 32' WIDE      |
| 5                      | 40' WIDE      |
| 72 CLUSTER UNITS       |               |
| 12 RV UNITS            |               |
| <b>133 TOTAL UNITS</b> |               |




ARCHITECTURE  
INTERIOR DESIGN  
LAND PLANNING

16074 N. 78th St. Scottsdale AZ 85260  
480.607.3337 connect@3rdstory.com

NOT FOR CONSTRUCTION

| Revisions |             |      |
|-----------|-------------|------|
| mark      | description | date |

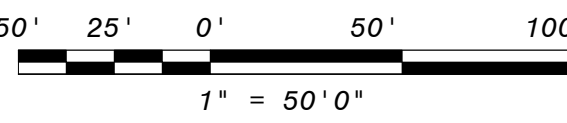

Project Name:  
**INDIGO RIDGE**

INDIGO RIDGE BLVD RD

|        |             |
|--------|-------------|
| Date:  | Issue Date  |
| Scale: | 1" = 50'-0" |
| Dm:    | Author      |
| Chk:   | Checker     |

Sheet Name:  
**SITE PLAN**

Sheet No.

**001**





ARCHITECTURE  
INTERIOR DESIGN  
LAND PLANNING

16074 N. 78th St, Scottsdale AZ 85260  
480.607.3337 connect@3rdstory.com

NOT FOR CONSTRUCTION

| Revisions |             |      |
|-----------|-------------|------|
| mark      | description | date |

Project Name:  
**INDIGO RIDGE**


INDIGO RIDGE BLVD RD

Date: Issue Date  
Scale: 1" = 50'-0"  
Dm: Author  
Chk: Checker

Sheet Name:  
**SITE PLAN WITH  
UNITS**

Sheet No.

**001.1**

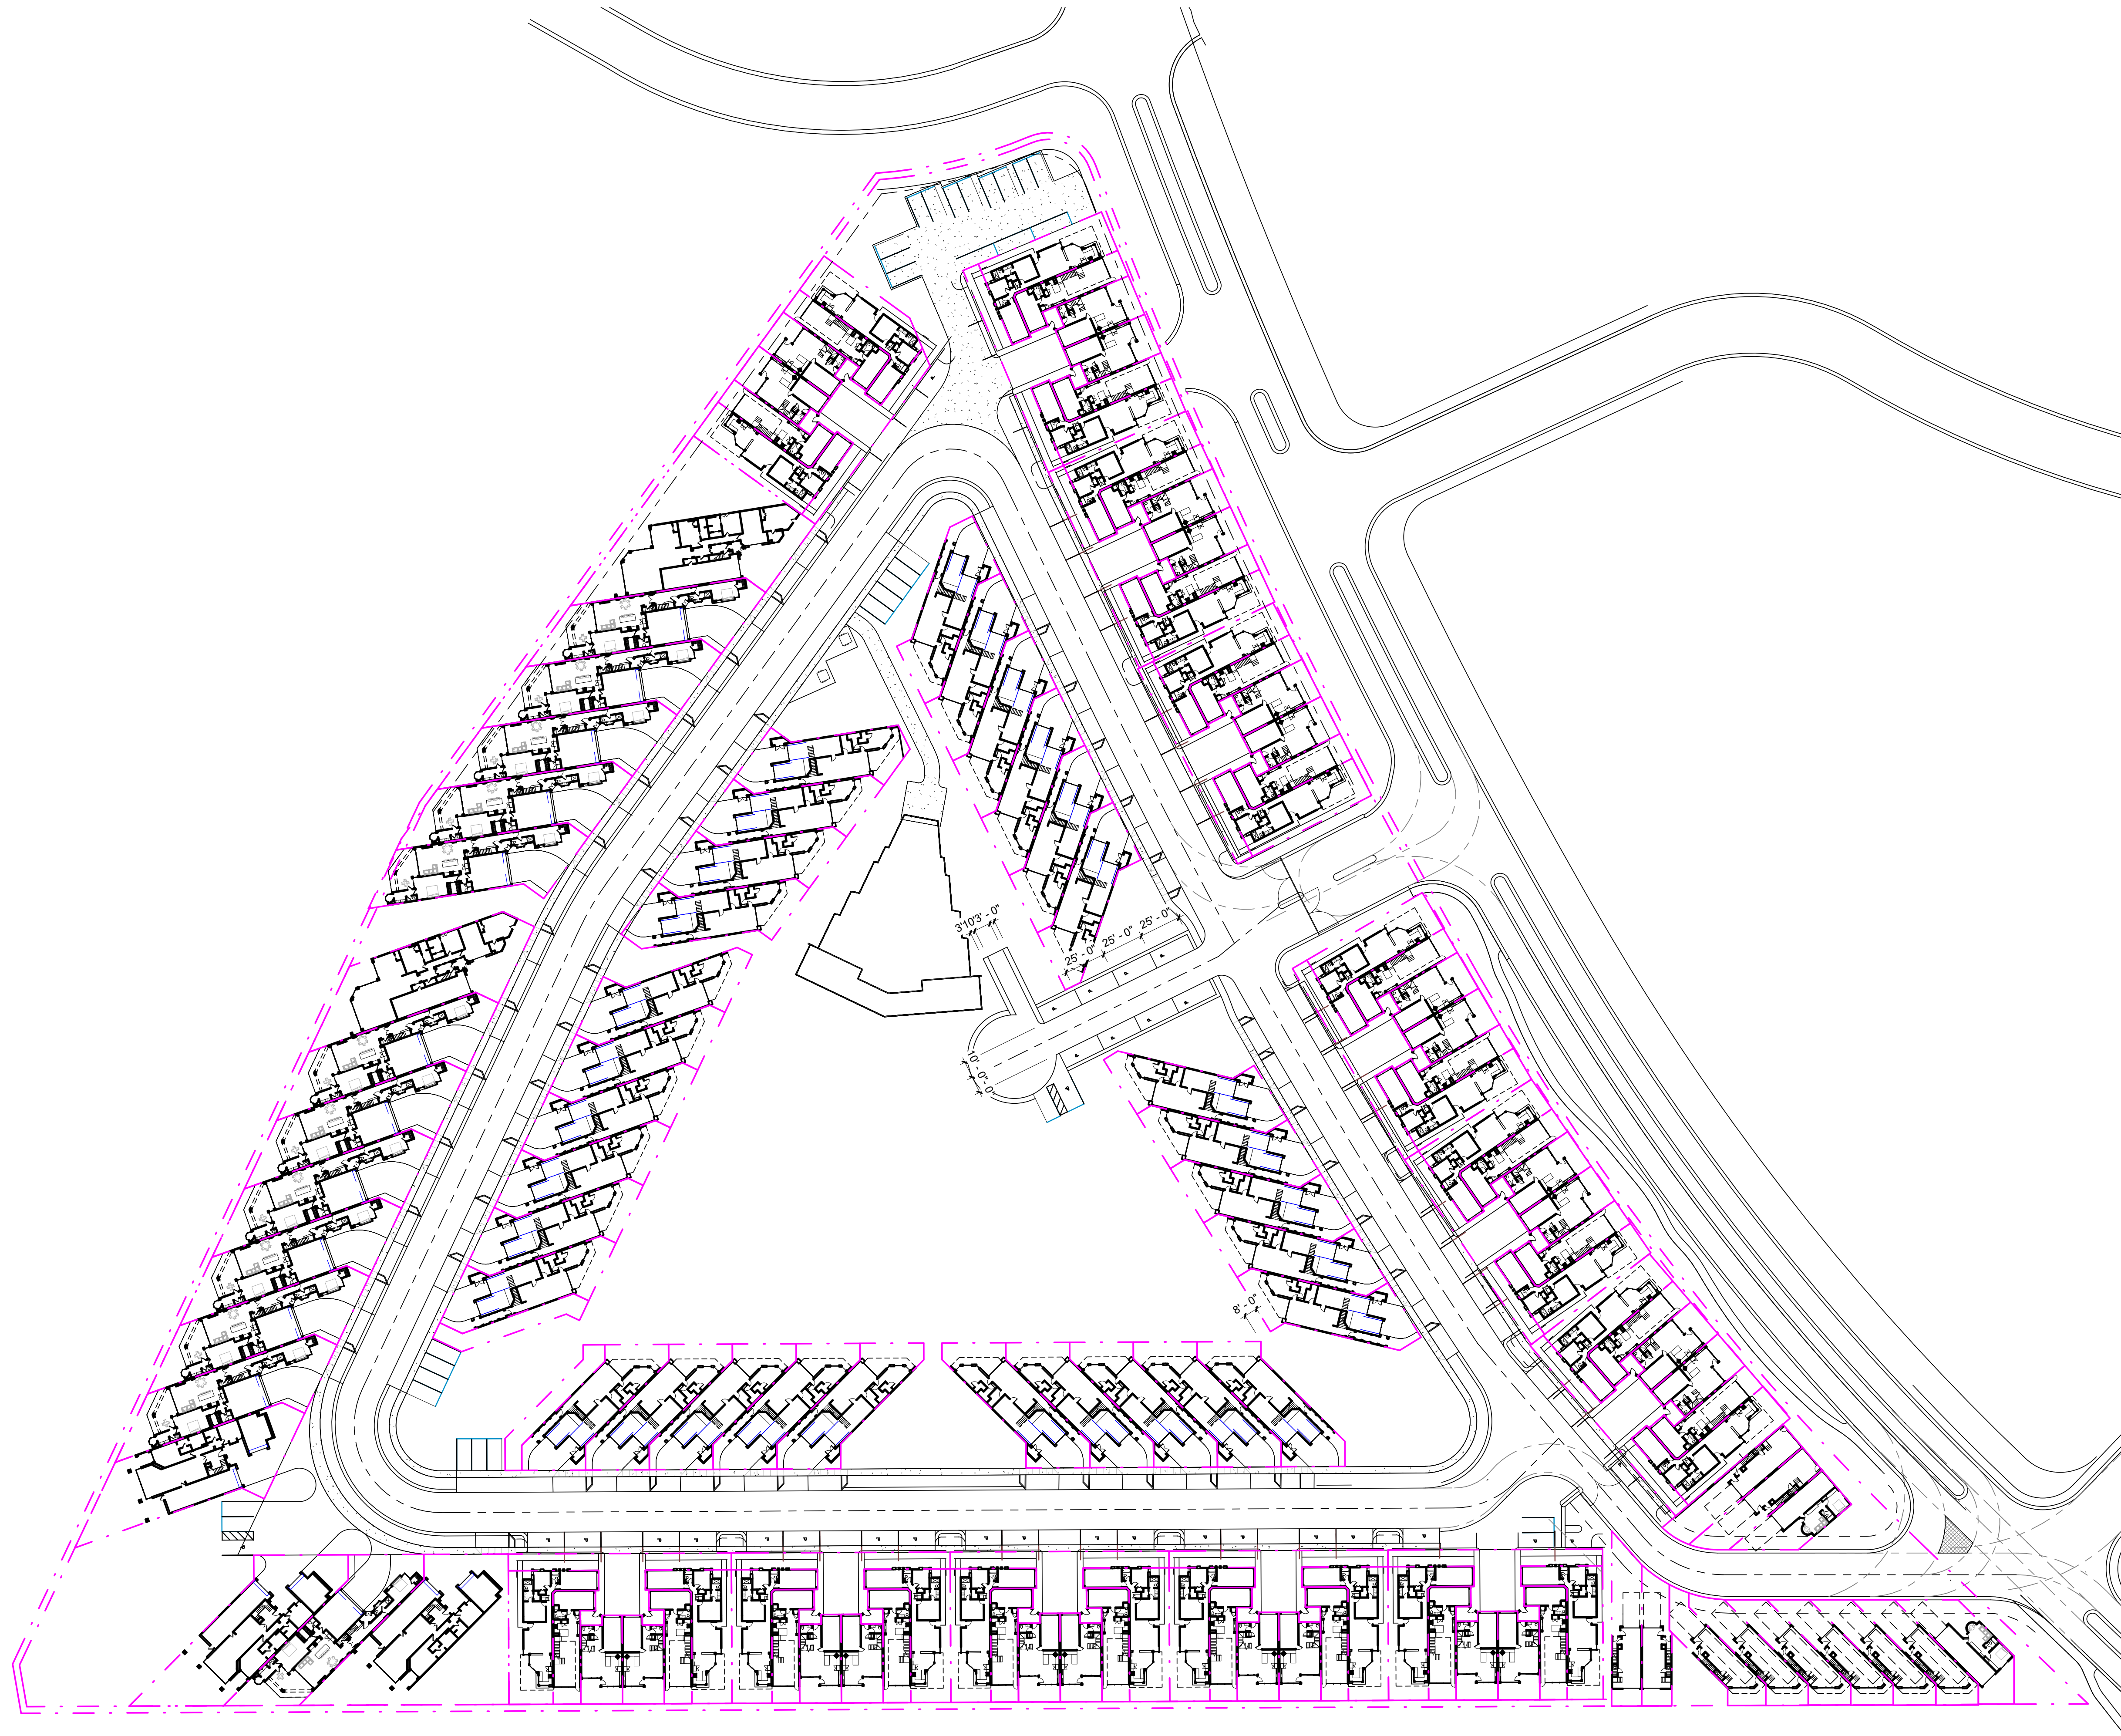

**1 SITE PLAN WITH UNITS**  
SCALE: 1" = 50'-0"

© 2020 RD Architecture PLLC dba 3rd story