


BRICK - WALL PENETRATION

XVENT BOX MODEL # 6-ILS-12V

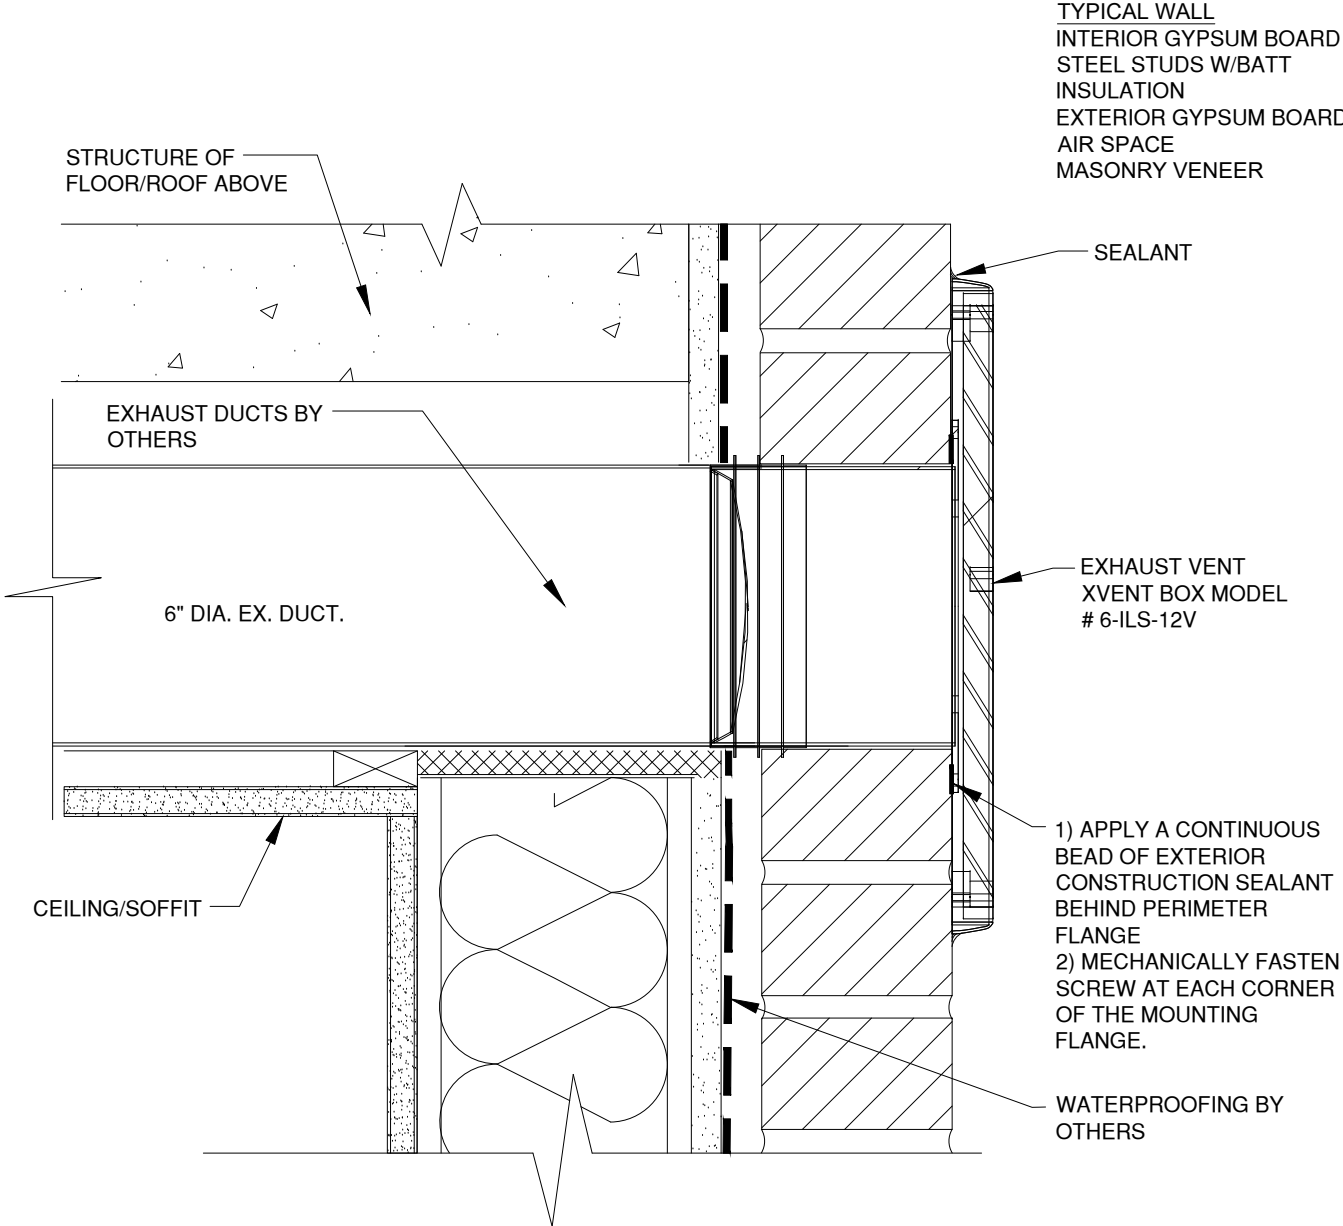

WALL PENETRATION DETAIL


MANUFACTURER; FSH INDUSTRIES,LLC
866-983-6829 SALES@XVENTBOX.COM
WWW.XVENTBOX.COM



EIFS - WALL PENETRATION

XVENT BOX MODEL # 6-ILS-12V

TYPICAL WALL
INTERIOR GYPSUM BOARD
METAL STUDS W/BATT
INSULATION
EXTERIOR GYPSUM BOARD
STUCCO-WRAP
RIGID INSULATION
BASE COAT W/ EMBEDDED
REINFORCING MESH FINISH
COAT

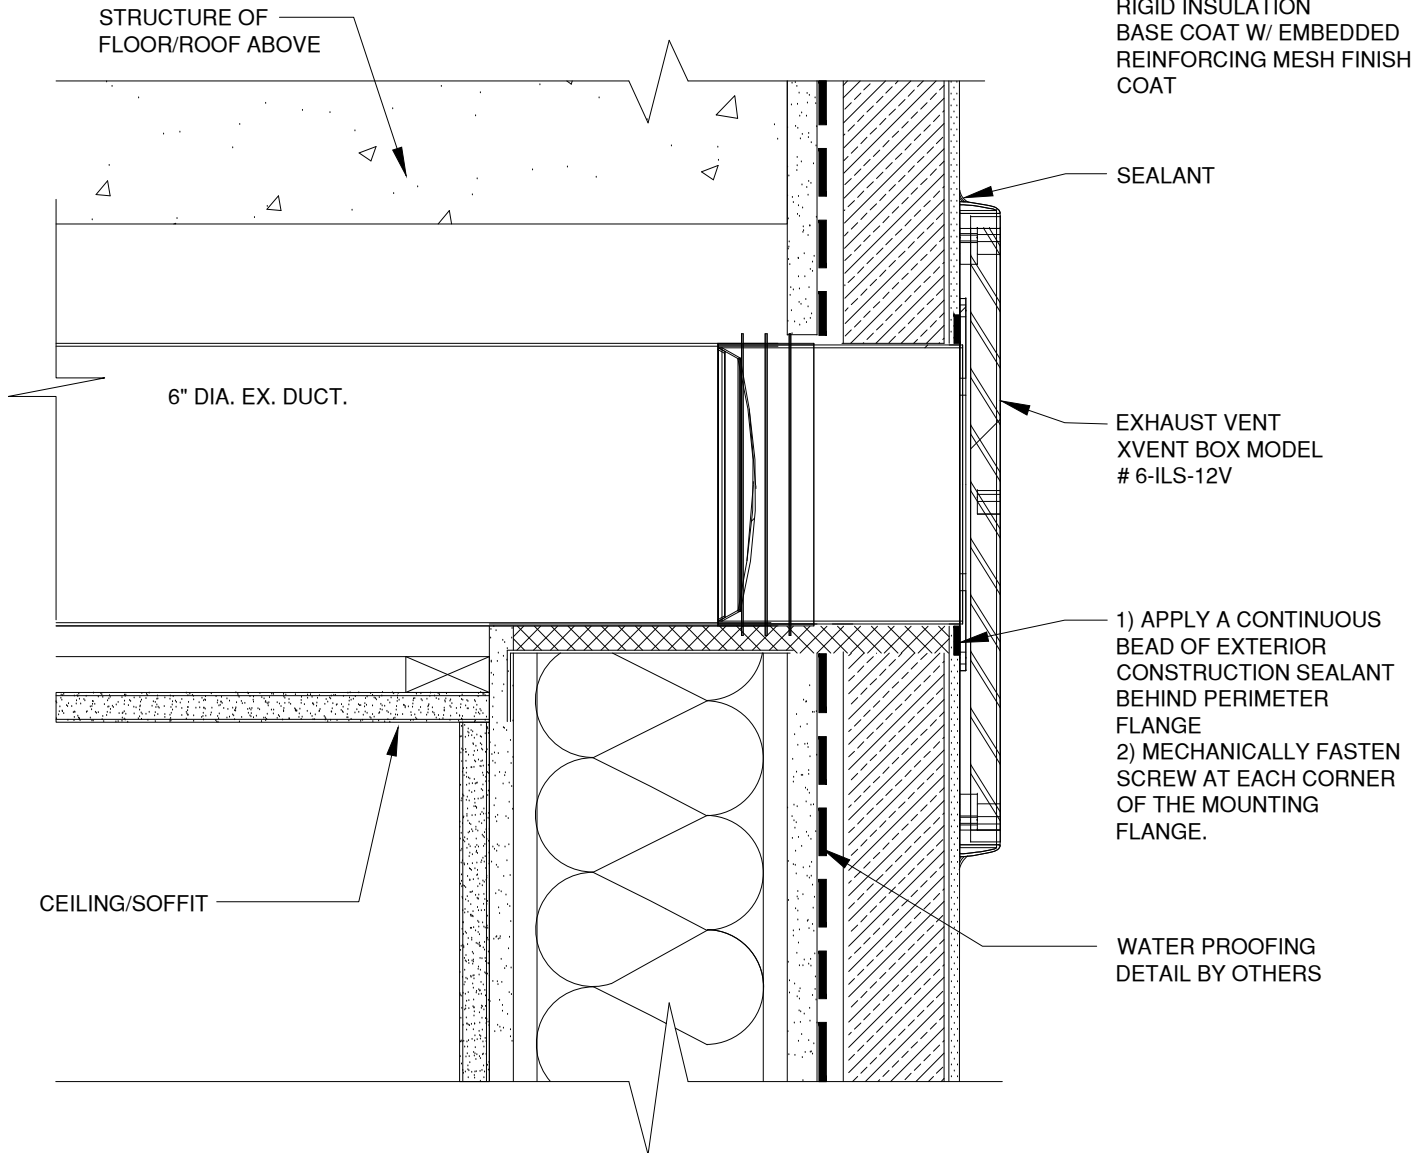

WALL PENETRATION DETAIL


MANUFACTURER; FSH INDUSTRIES, LLC
866-983-6829 SALES@XVENTBOX.COM
WWW.XVENTBOX.COM

Xvent BOX
VENTILATION SYSTEMS

STUCCO CMU - WALL PENETRATION

XVENT BOX MODEL # 6-ILS-12V

TYPICAL WALL
INTERIOR GYPSUM BOARD
METAL STUDS W/BATT
INSULATION
EXTERIOR GYPSUM BOARD
BUILDING-WRAP
REINFORCING WIRE MESH
FINISH STUCCO COAT

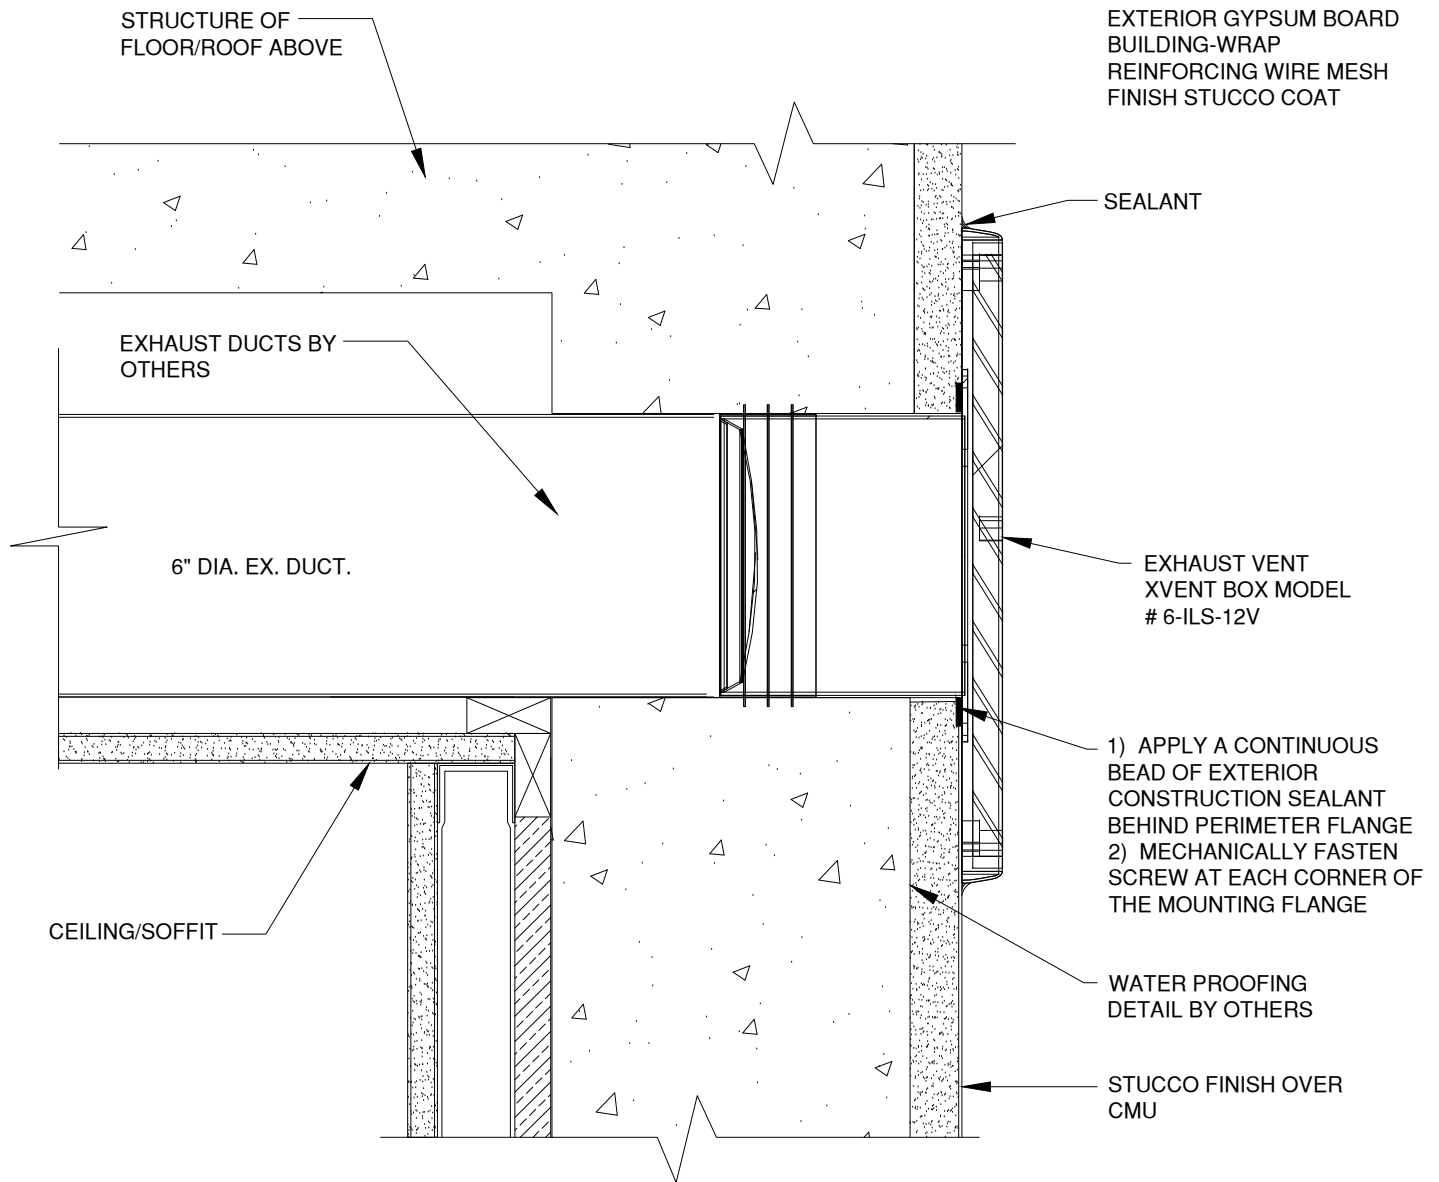

WALL PENETRATION DETAIL


MANUFACTURER; FSH INDUSTRIES, LLC
866-983-6829 SALES@XVENTBOX.COM
WWW.XVENTBOX.COM

Xvent BOX
VENTILATION SYSTEMS

STUCCO FRAMING - WALL PENETRATION

XVENT BOX MODEL # 6-ILS-12V

TYPICAL WALL
INTERIOR GYPSUM BOARD
METAL STUDS W/BATT
INSULATION
EXTERIOR GYPSUM BOARD
BUILDING-WRAP
REINFORCING WIRE MESH
FINISH STUCCO COAT

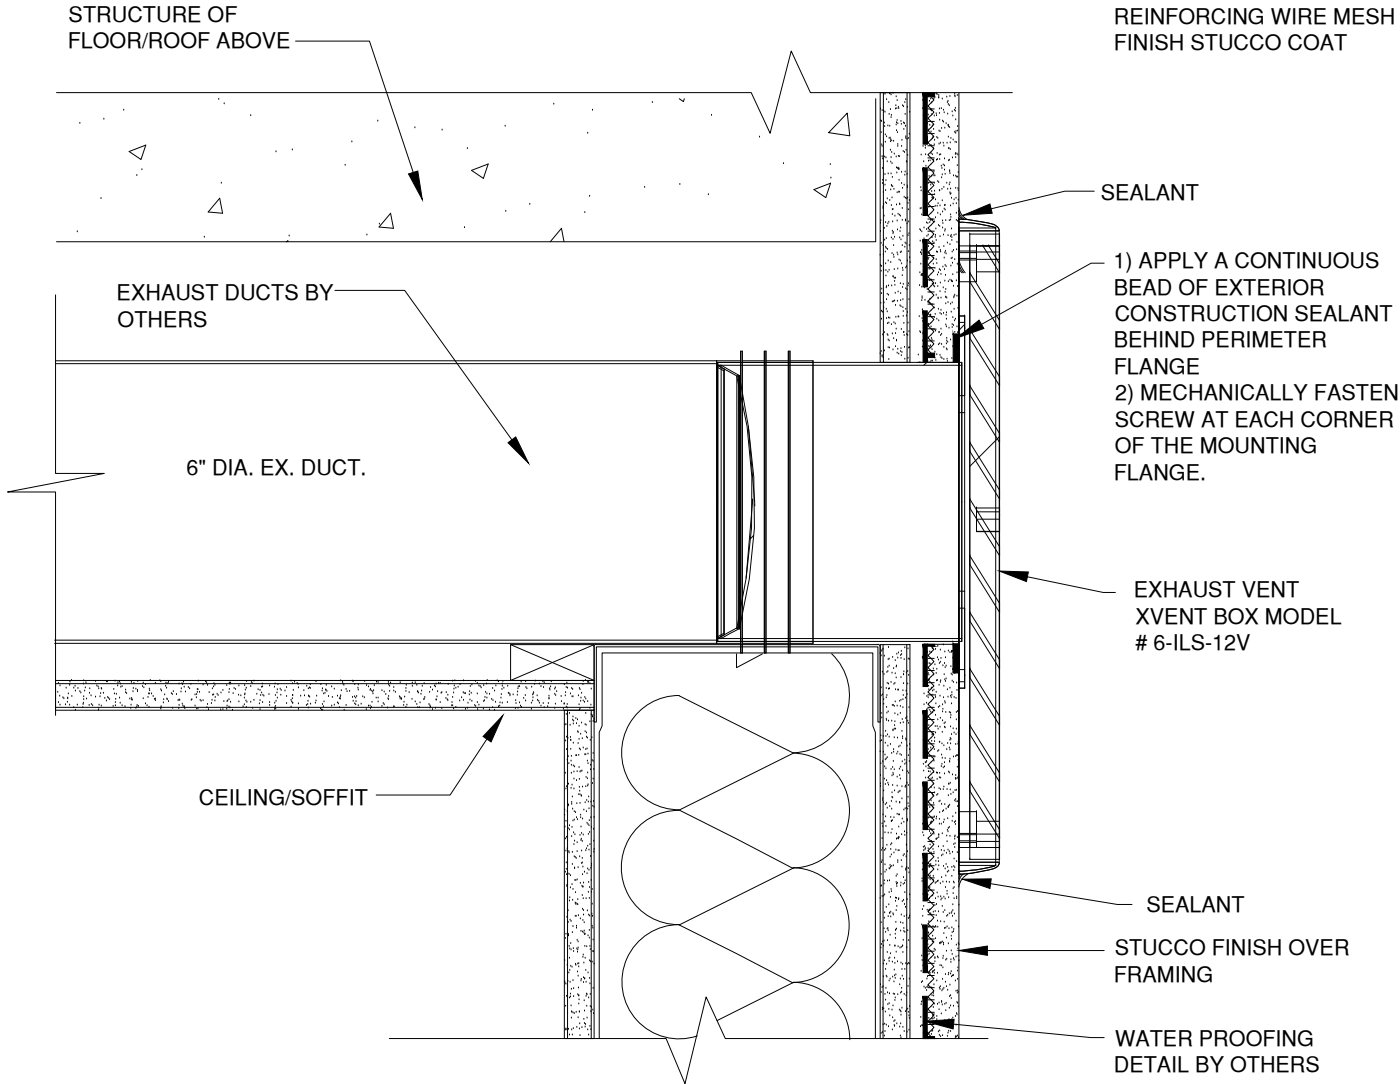

WALL PENETRATION DETAIL


MANUFACTURER; FSH INDUSTRIES,LLC
866-983-6829 SALES@XVENTBOX.COM
WWW.XVENTBOX.COM



EXTERIOR METAL CLADDING - WALL PENETRATION

XVENT BOX MODEL # 6-ILS-12V

TYPICAL WALL
INTERIOR GYPSUM BOARD
METAL STUDS W/BATT
INSULATION
EXTERIOR GYPSUM BOARD
BUILDING-WRAP
EXTERIOR METAL CLADDING

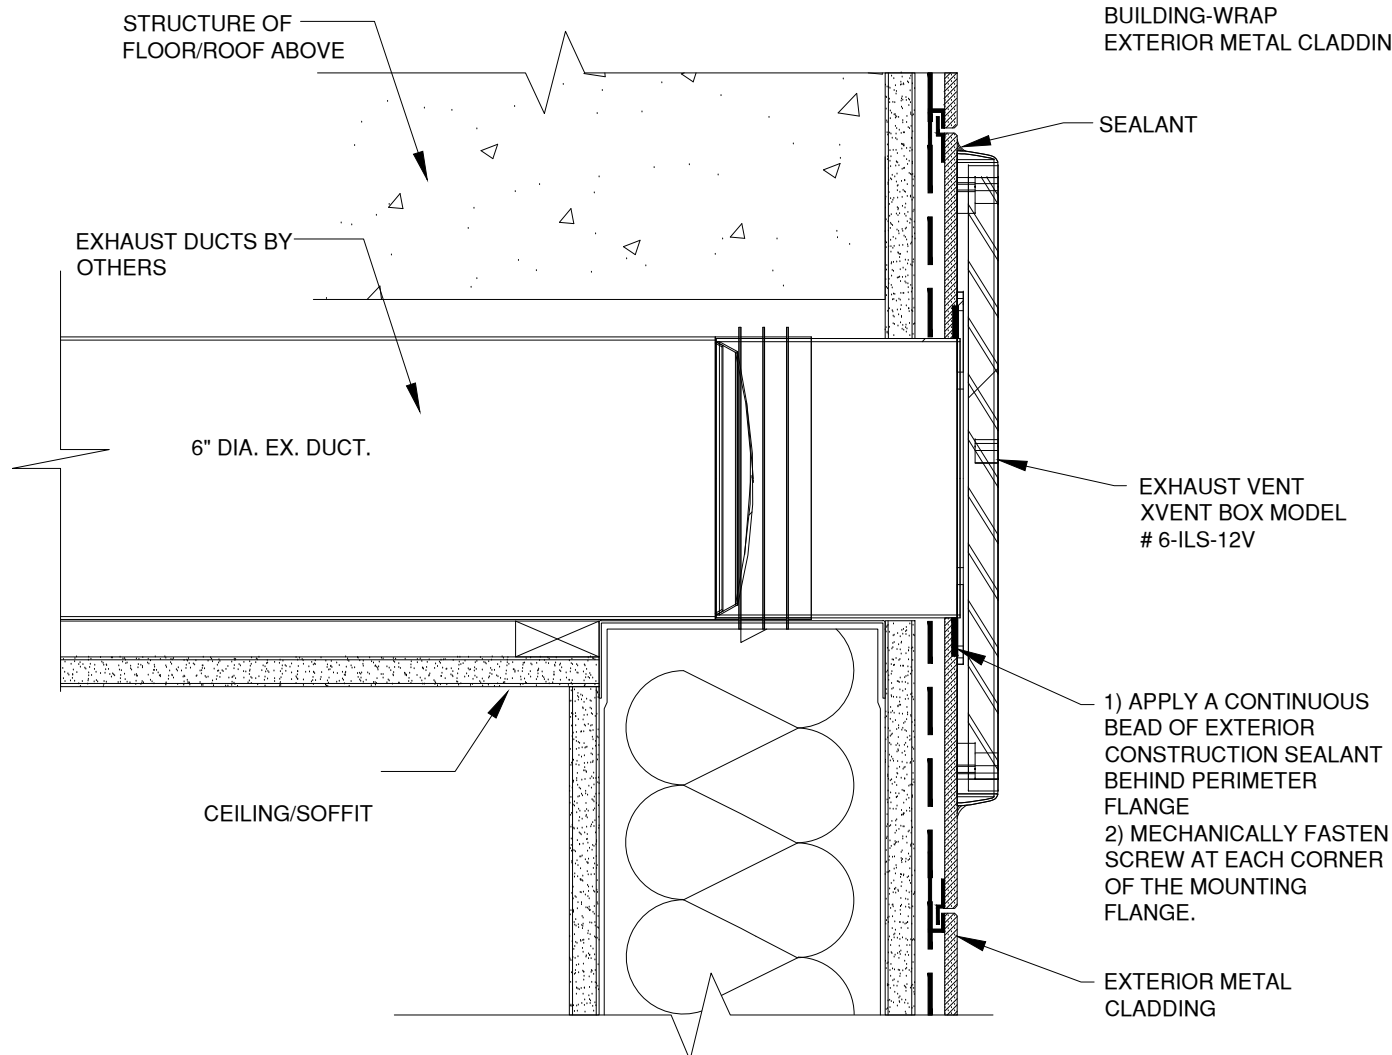

WALL PENETRATION DETAIL

MANUFACTURER; FSH INDUSTRIES, LLC
866-983-6829 SALES@XVENTBOX.COM
WWW.XVENTBOX.COM

Xvent BOX
VENTILATION SYSTEMS