


BRICK - WALL PENETRATION

XVENT BOX MODEL DVEB BR Series

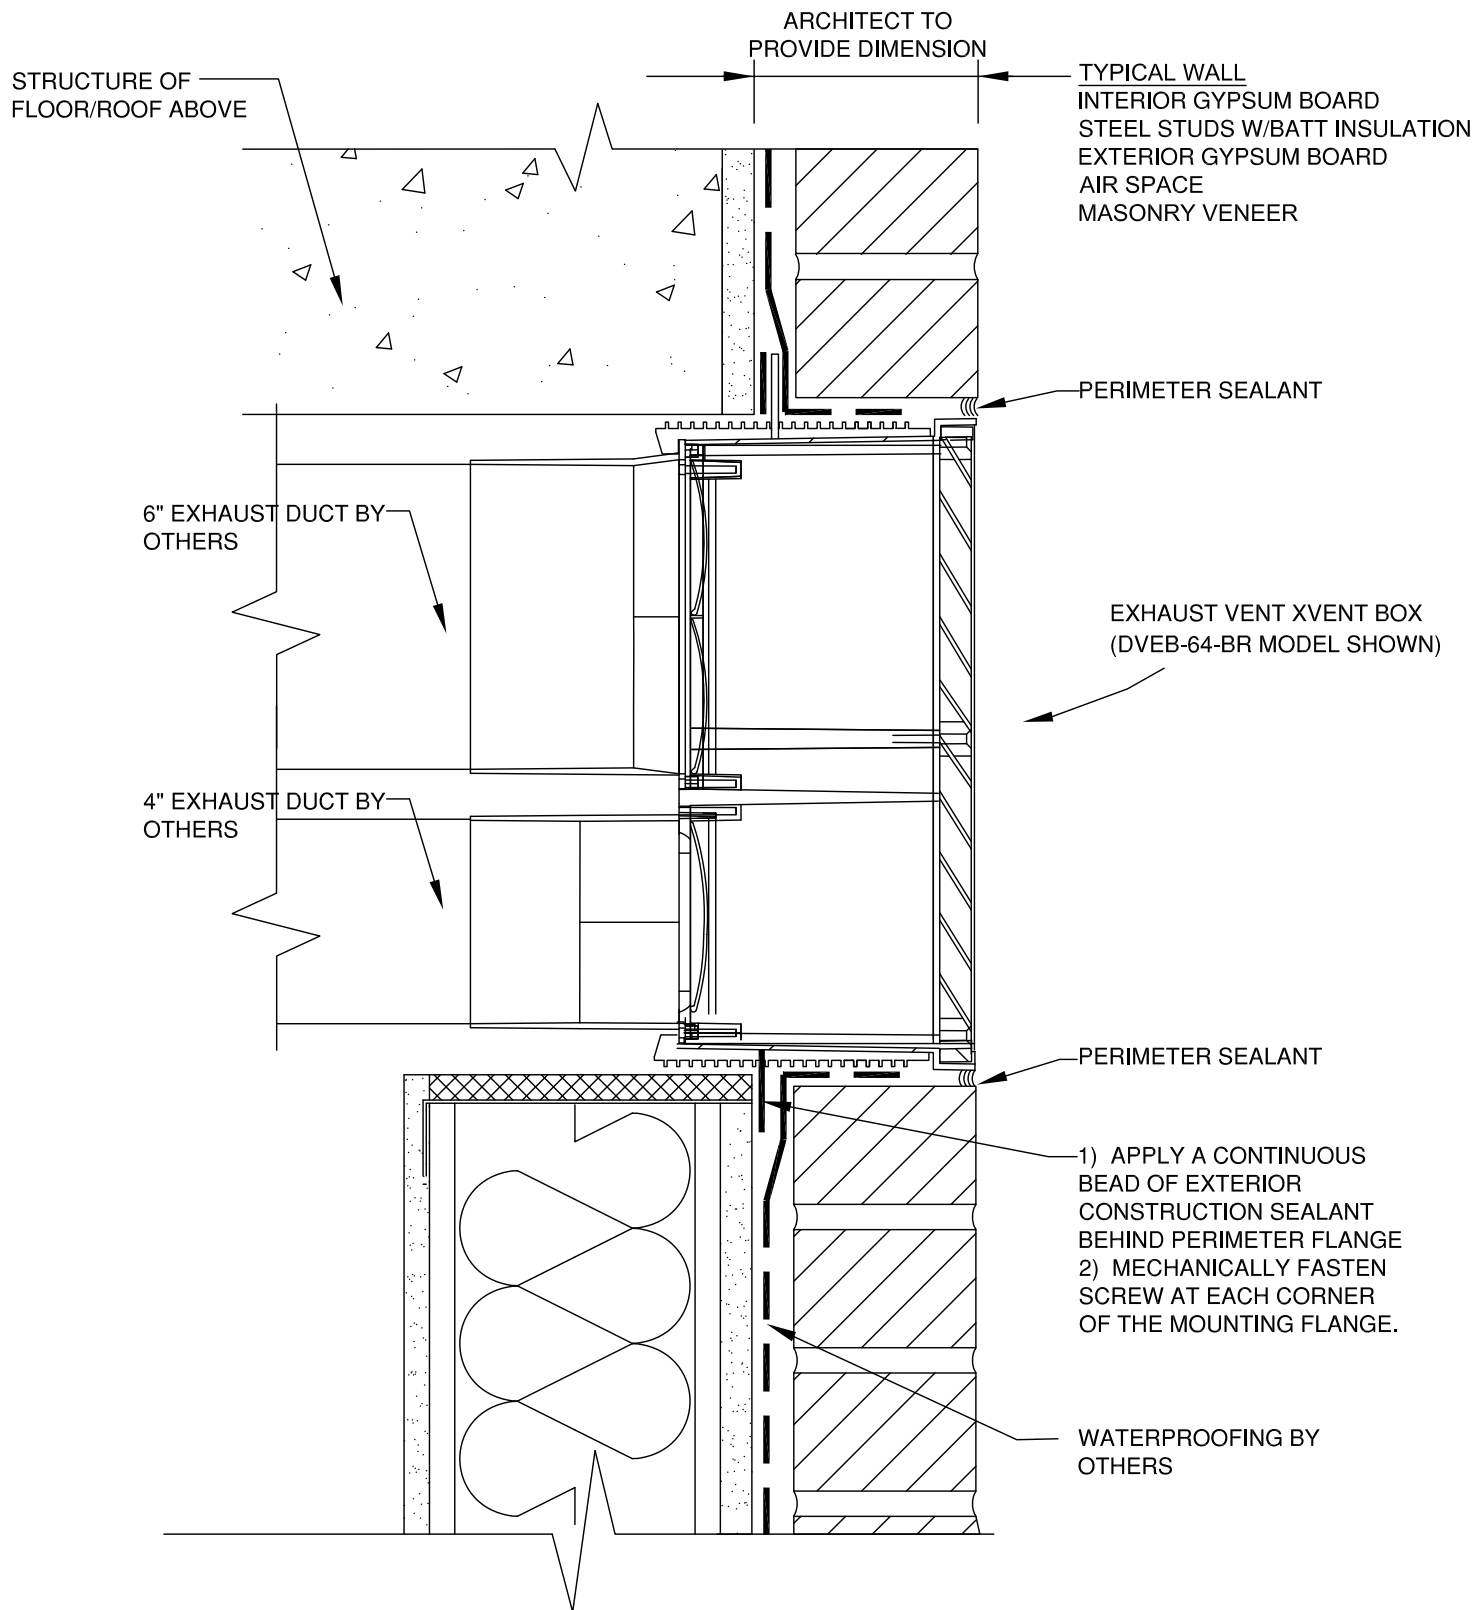


WALL PENETRATION DETAIL

866-983-6829 SALES@XVENTBOX.COM
WWW.XVENTBOX.COM



EIFS - WALL PENETRATION

XVENT BOX MODEL DVEB BR Series

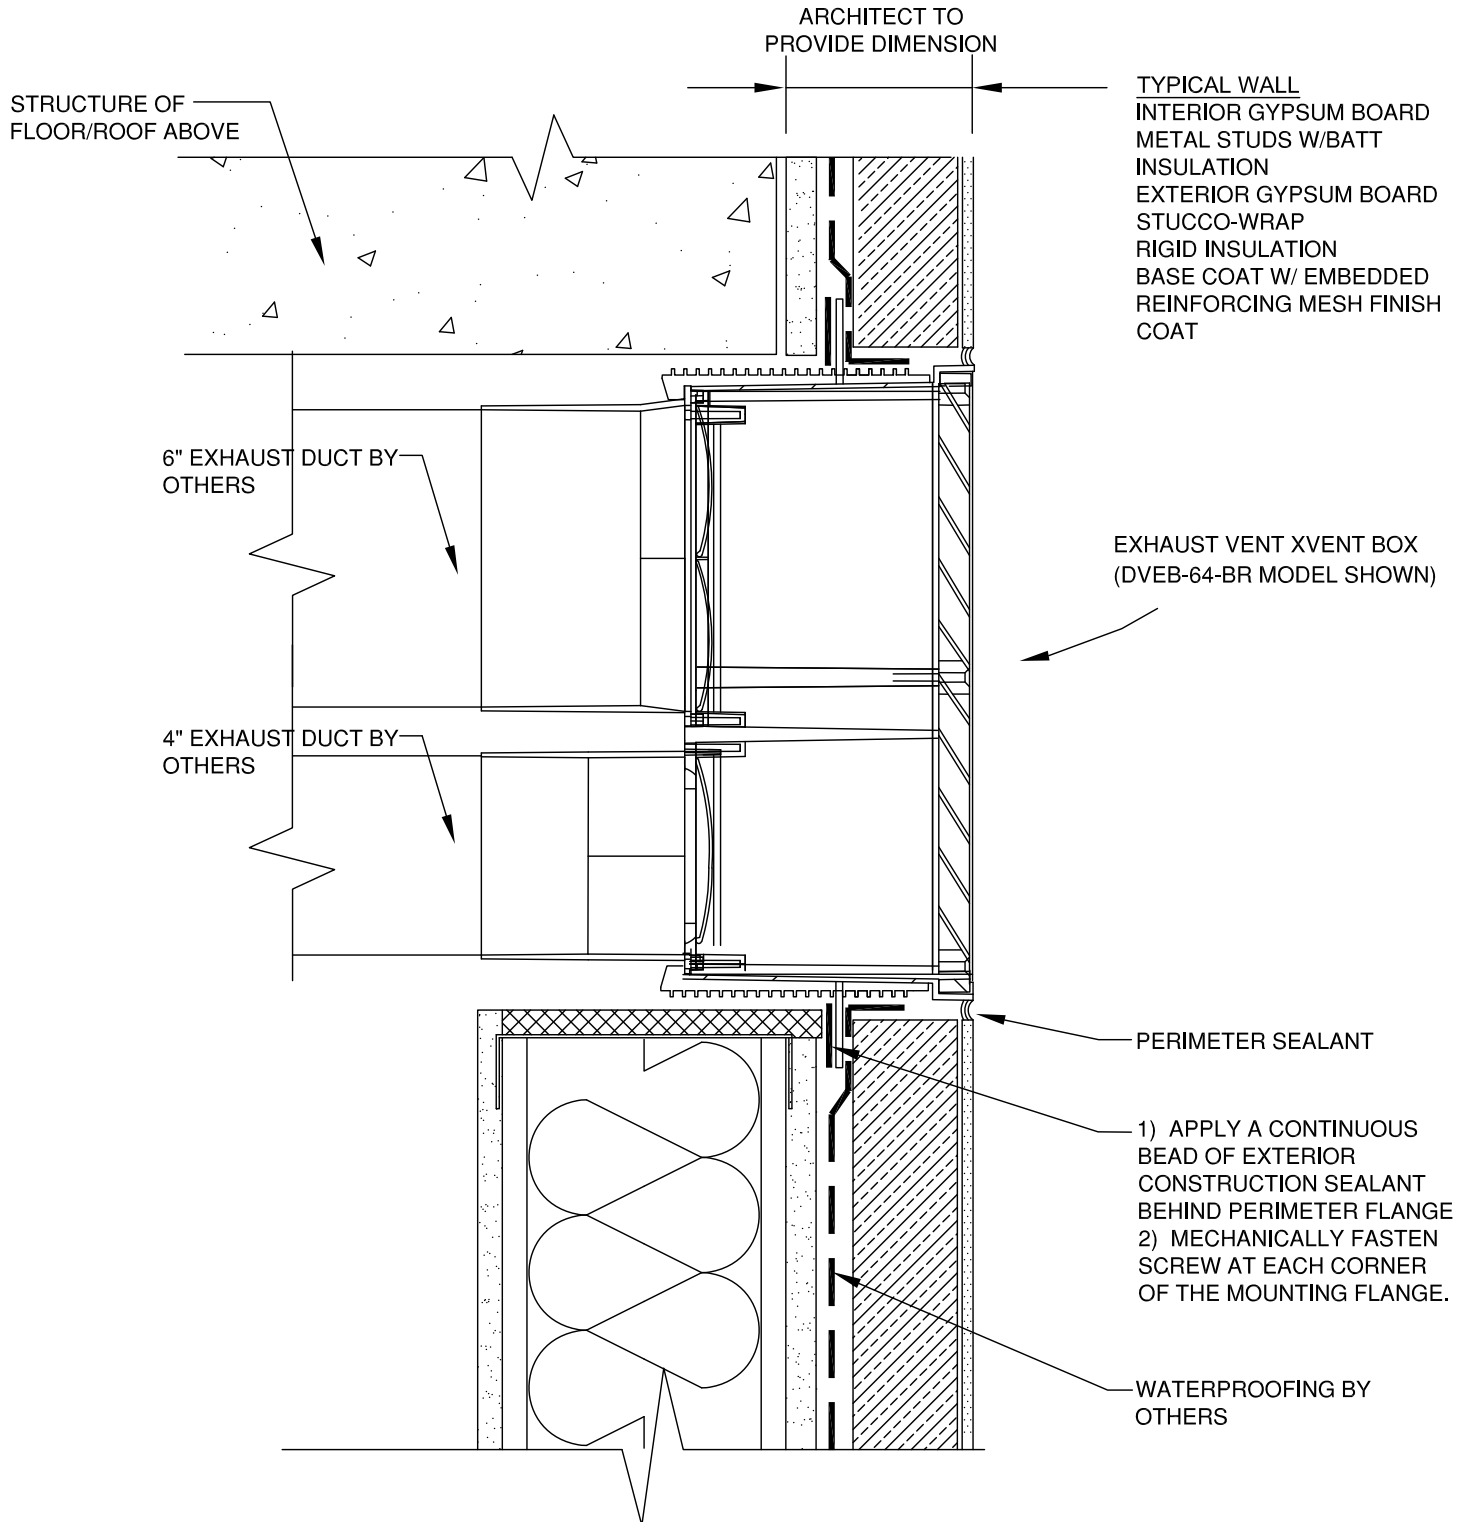

WALL PENETRATION DETAIL


866-983-6829 SALES@XVENTBOX.COM
WWW.XVENTBOX.COM



SIDING - WALL PENETRATION

XVENT BOX MODEL DVEB BR Series

STRUCTURE OF FLOOR/ROOF ABOVE

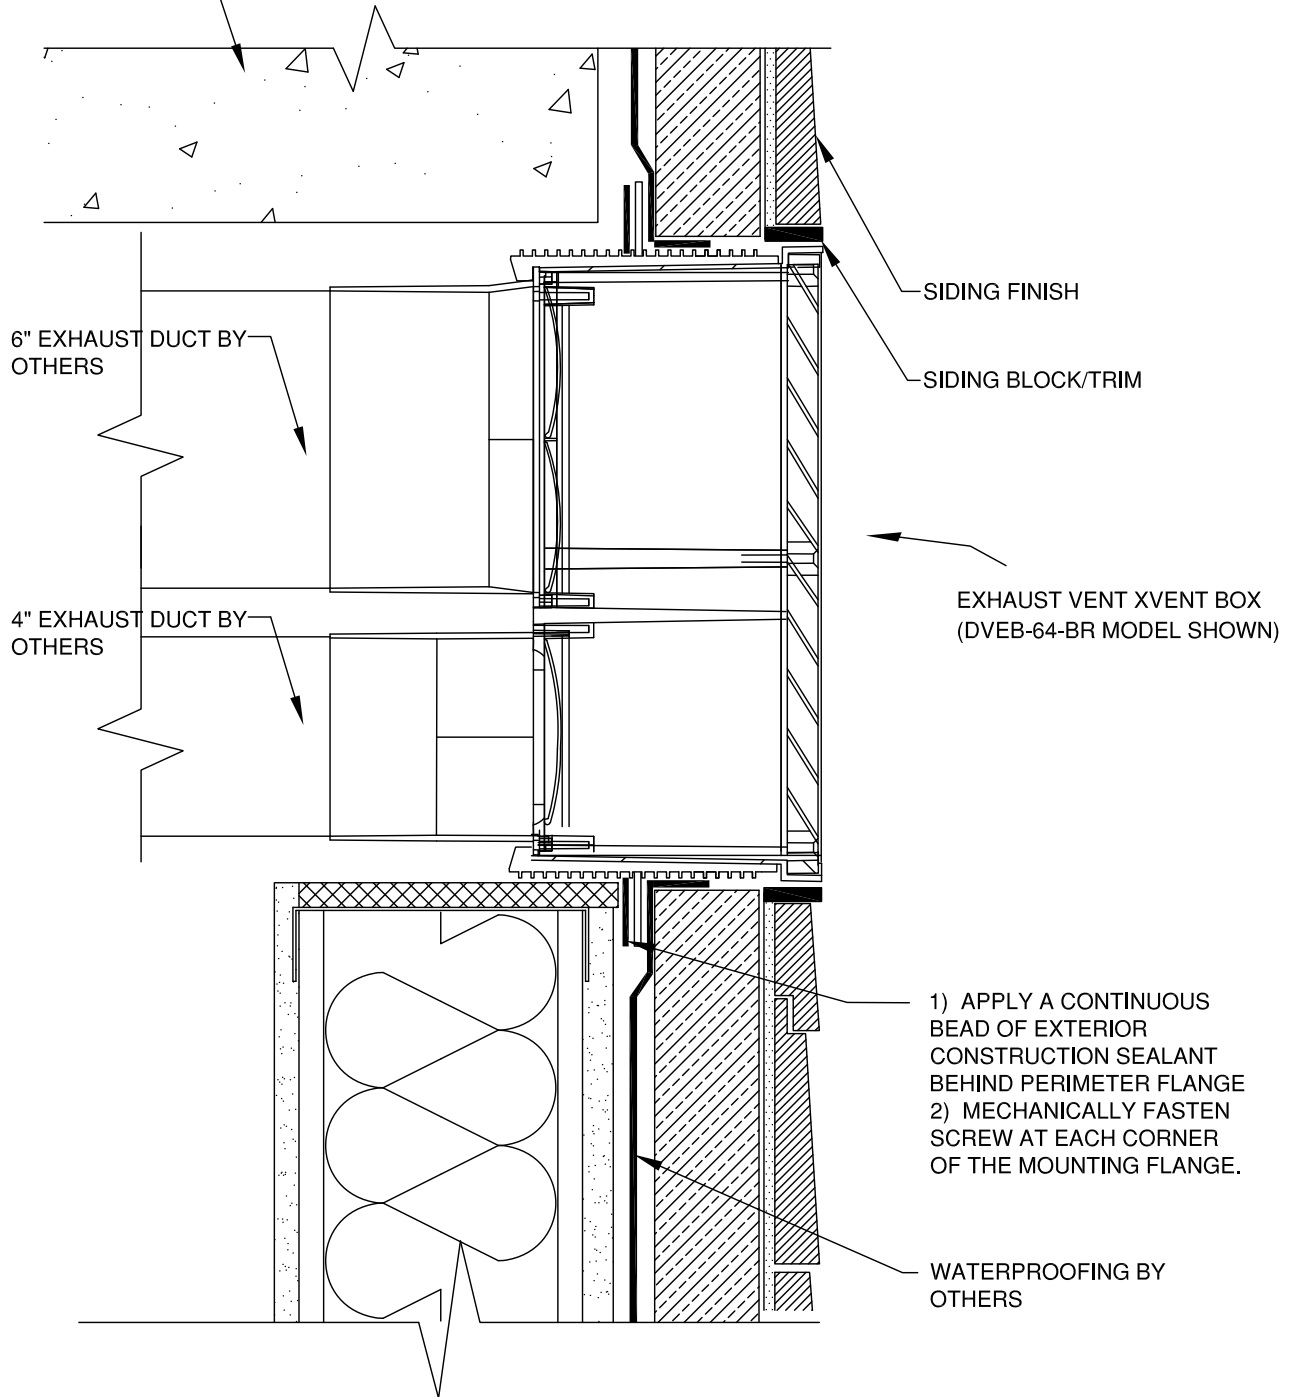

WALL PENETRATION DETAIL

866-983-6829 SALES@XVENTBOX.COM
WWW.XVENTBOX.COM

